

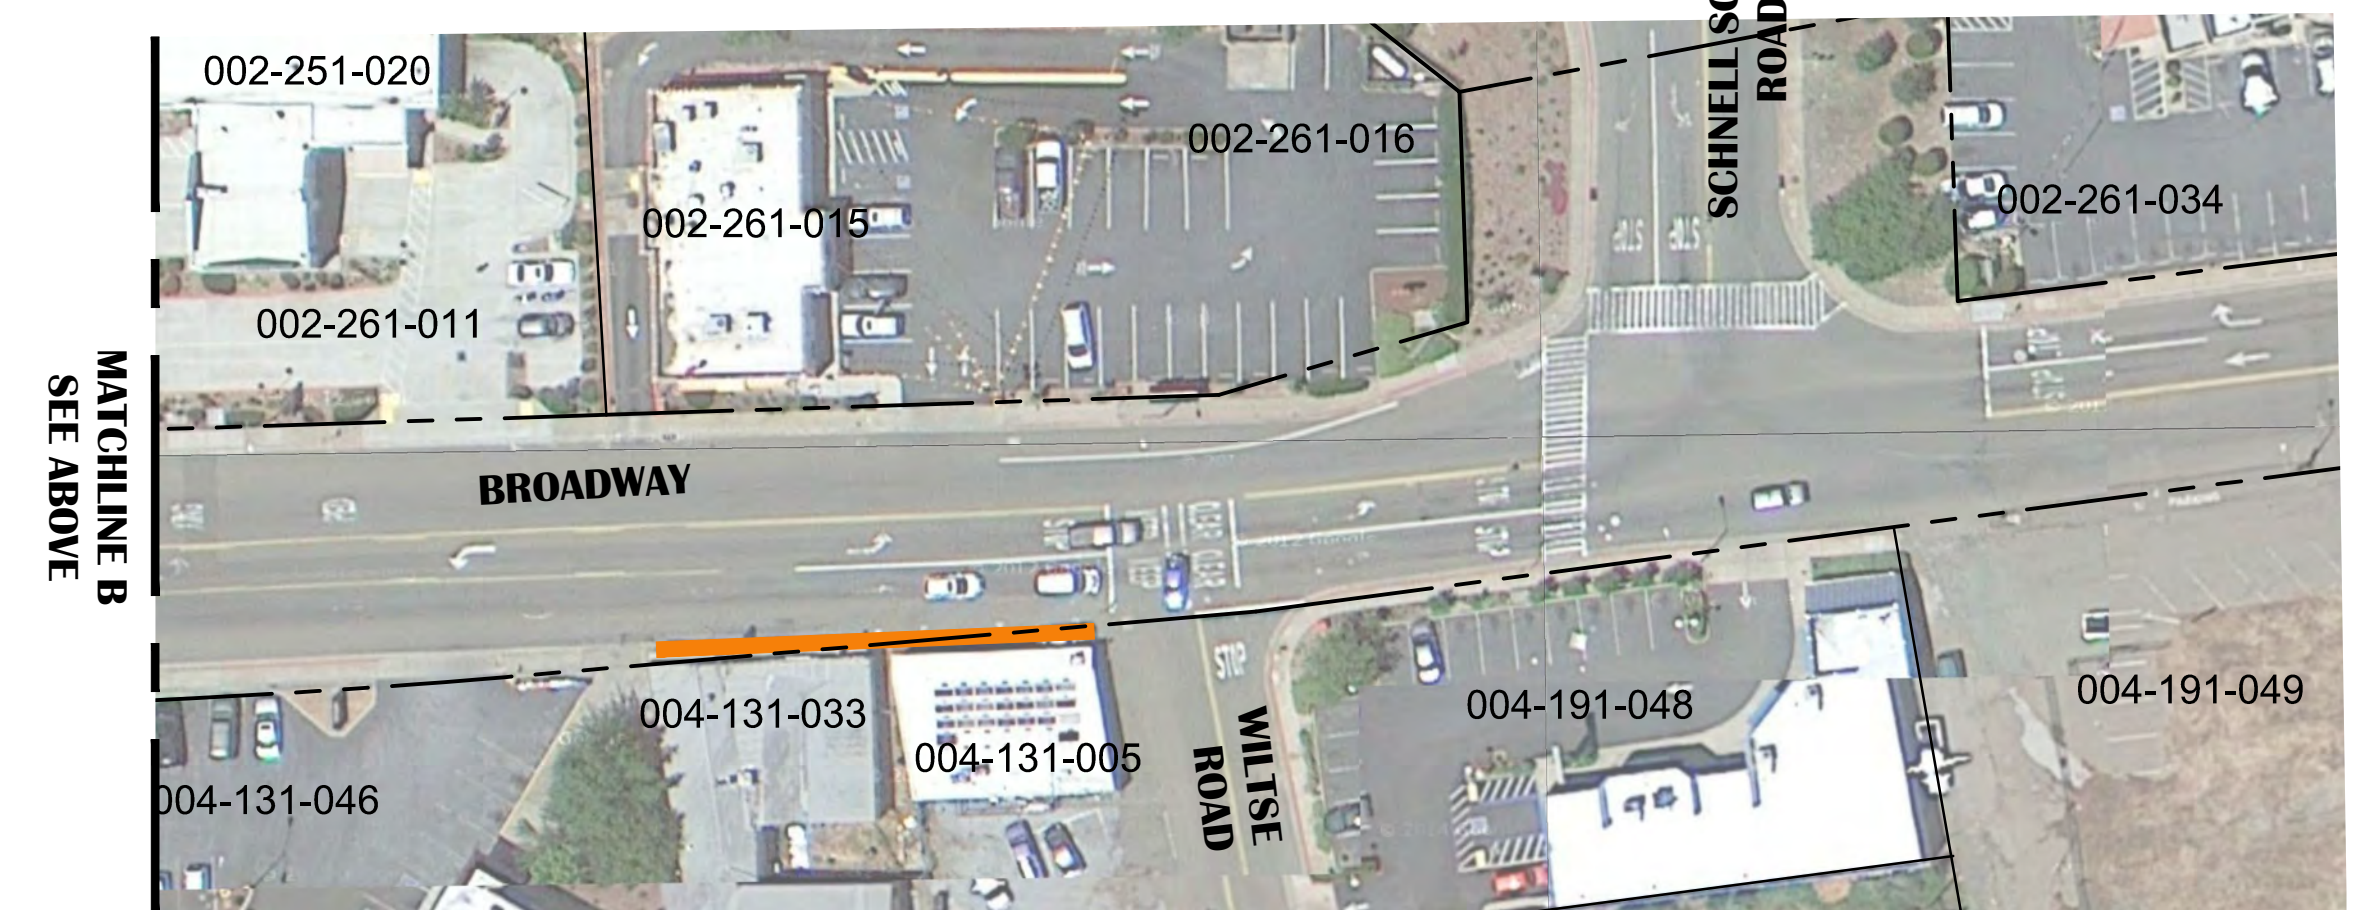


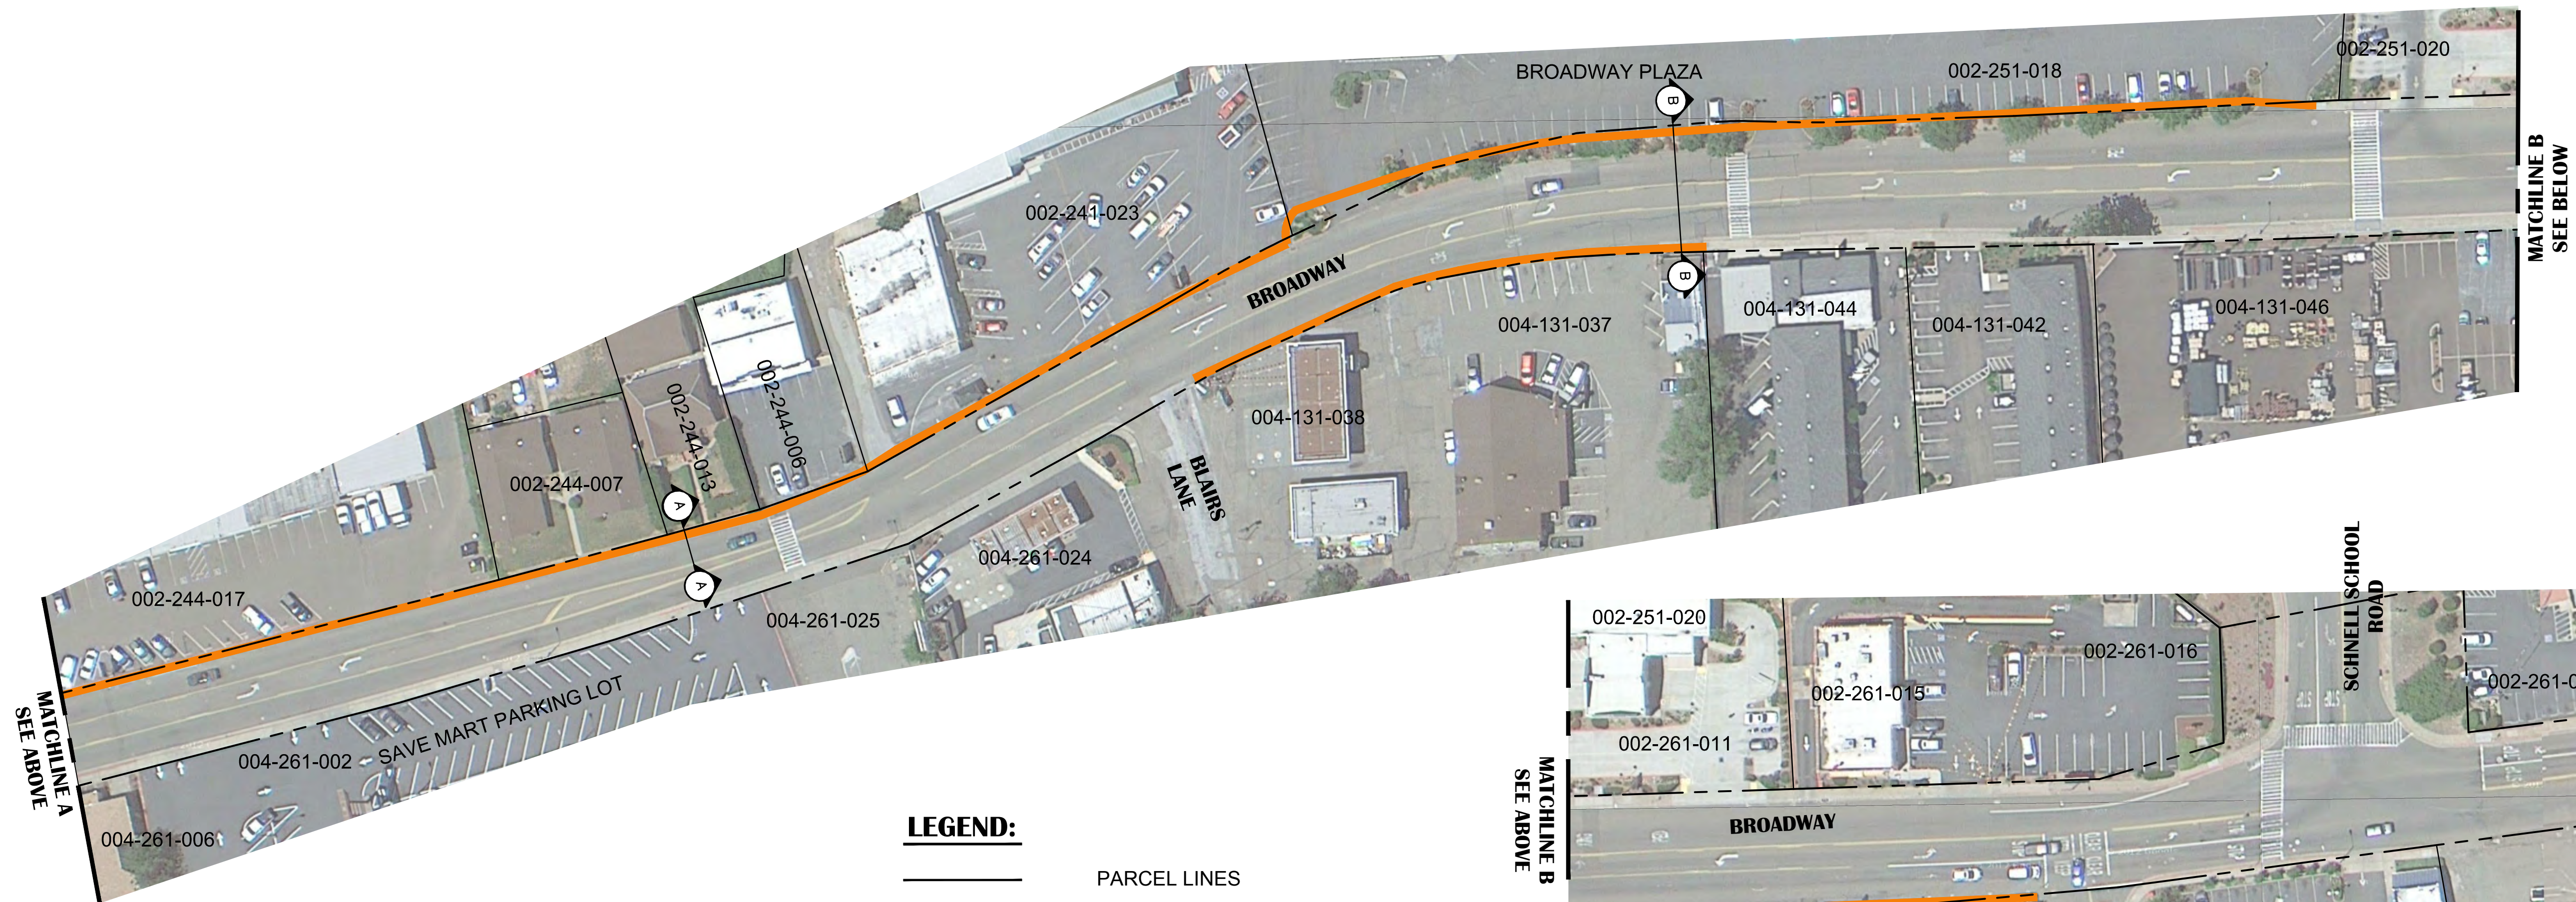


PLAN SCALE:  
0 25' 50' 100'  
SCALE IN FEET


# BROADWAY SIDEWALKS PROJECT CITY OF PLACERVILLE OCTOBER 2018

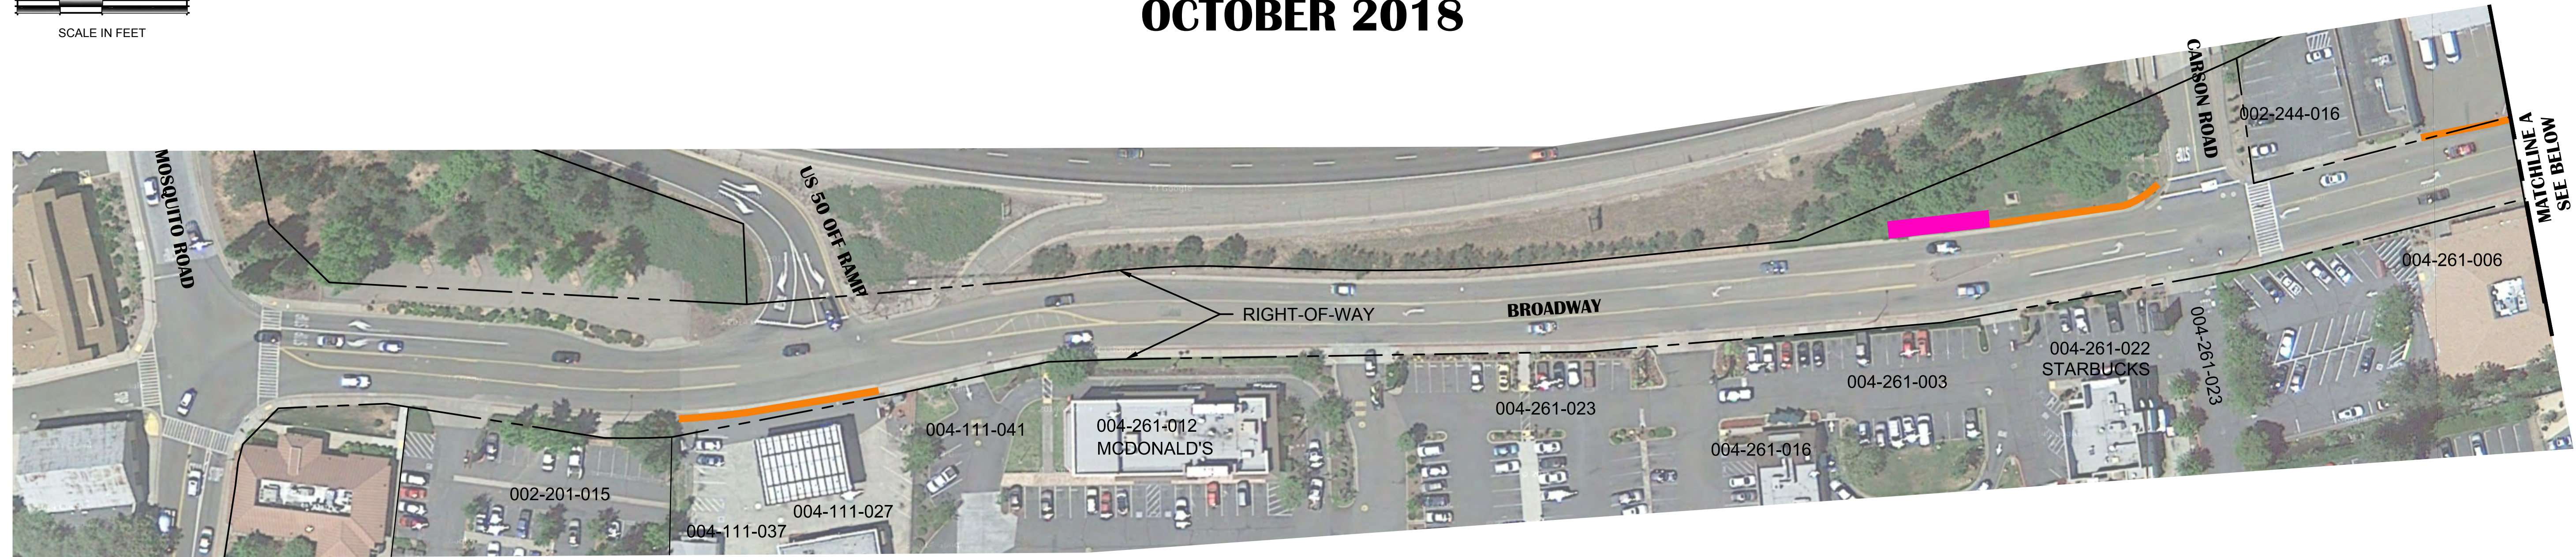


**LEGEND:**

-  PARCEL LINES
-  PROPOSED SIDEWALK
-  POTENTIAL TRANSIT STOP

REY. ENGINEERS, INC.  
Civil Engineers | Land Surveyors | LDAR  
905 Sutter Street, Suite 200, Folsom, CA 95630  
Phone: (916) 366-3040 Fax: (916) 366-3303

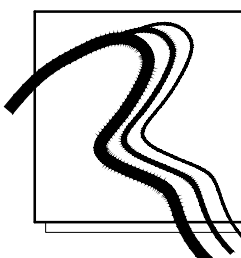


# BROADWAY SIDEWALKS PROJECT CITY OF PLACERVILLE CROSS SECTIONS OCTOBER 2018

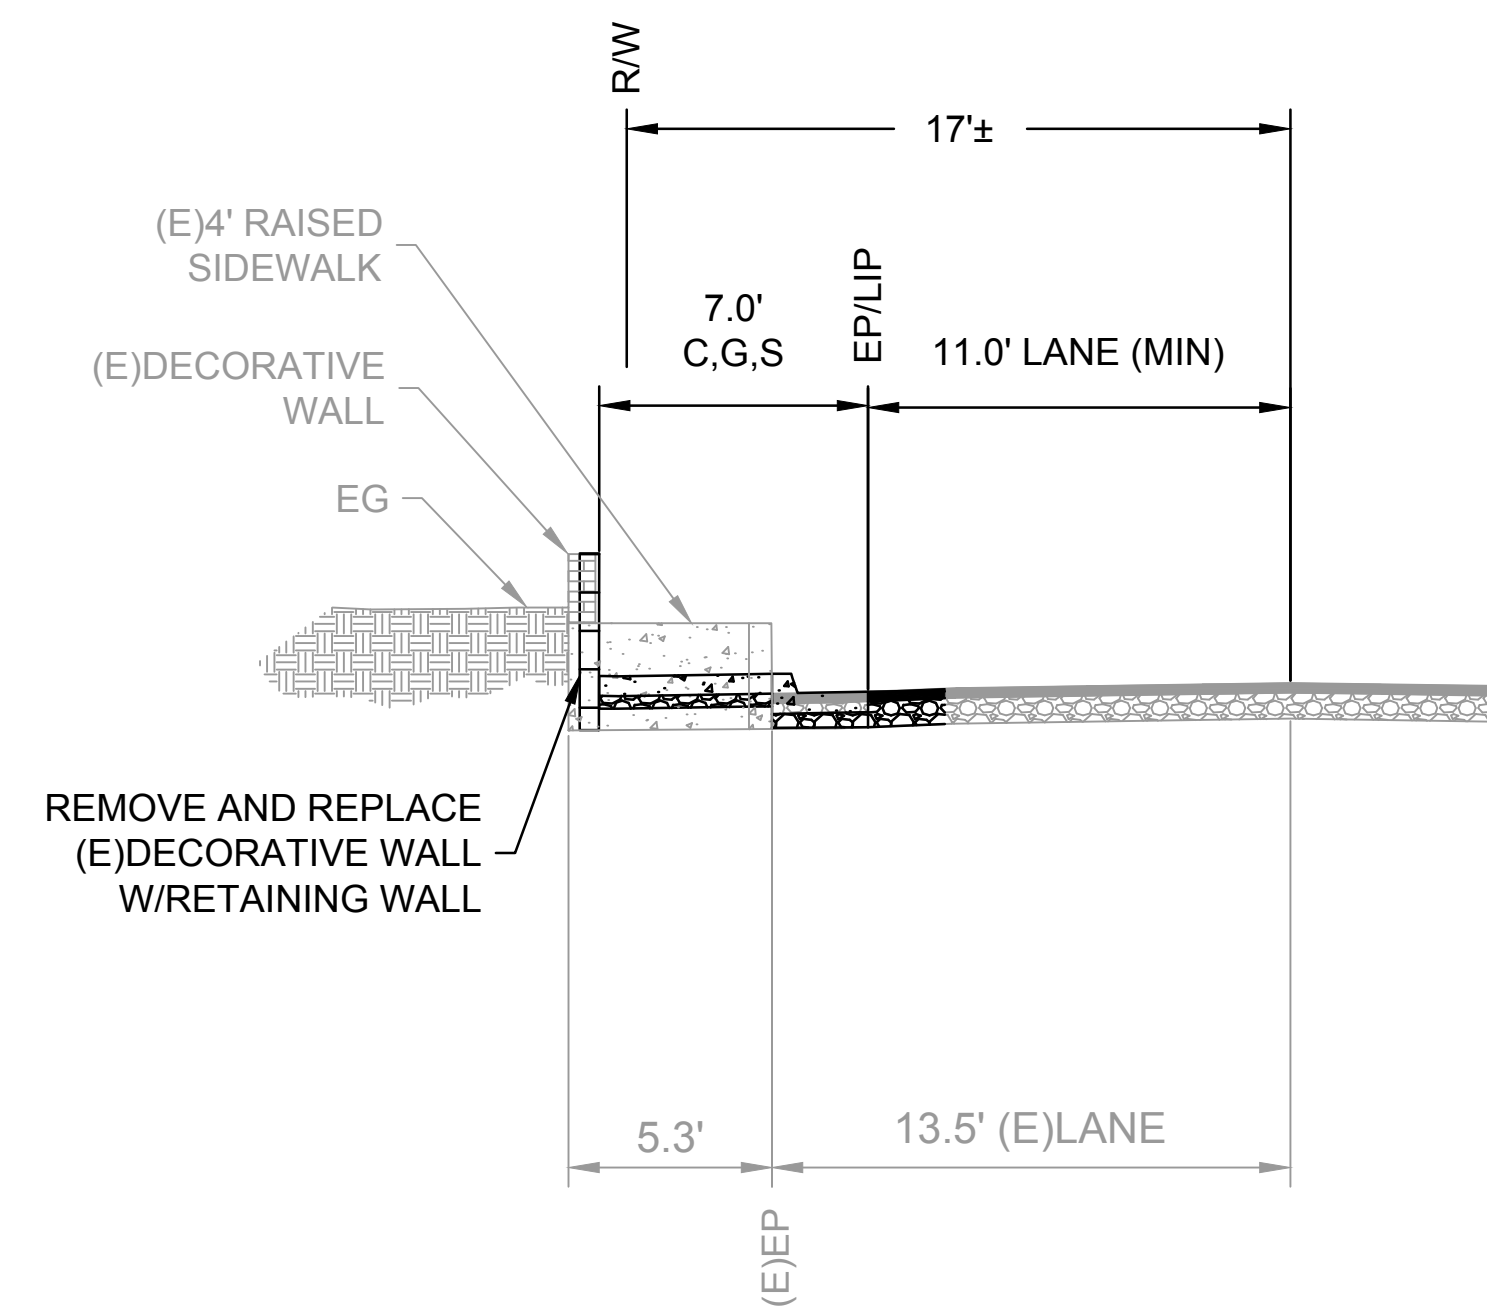

**SECTION A-A**

NOT TO SCALE

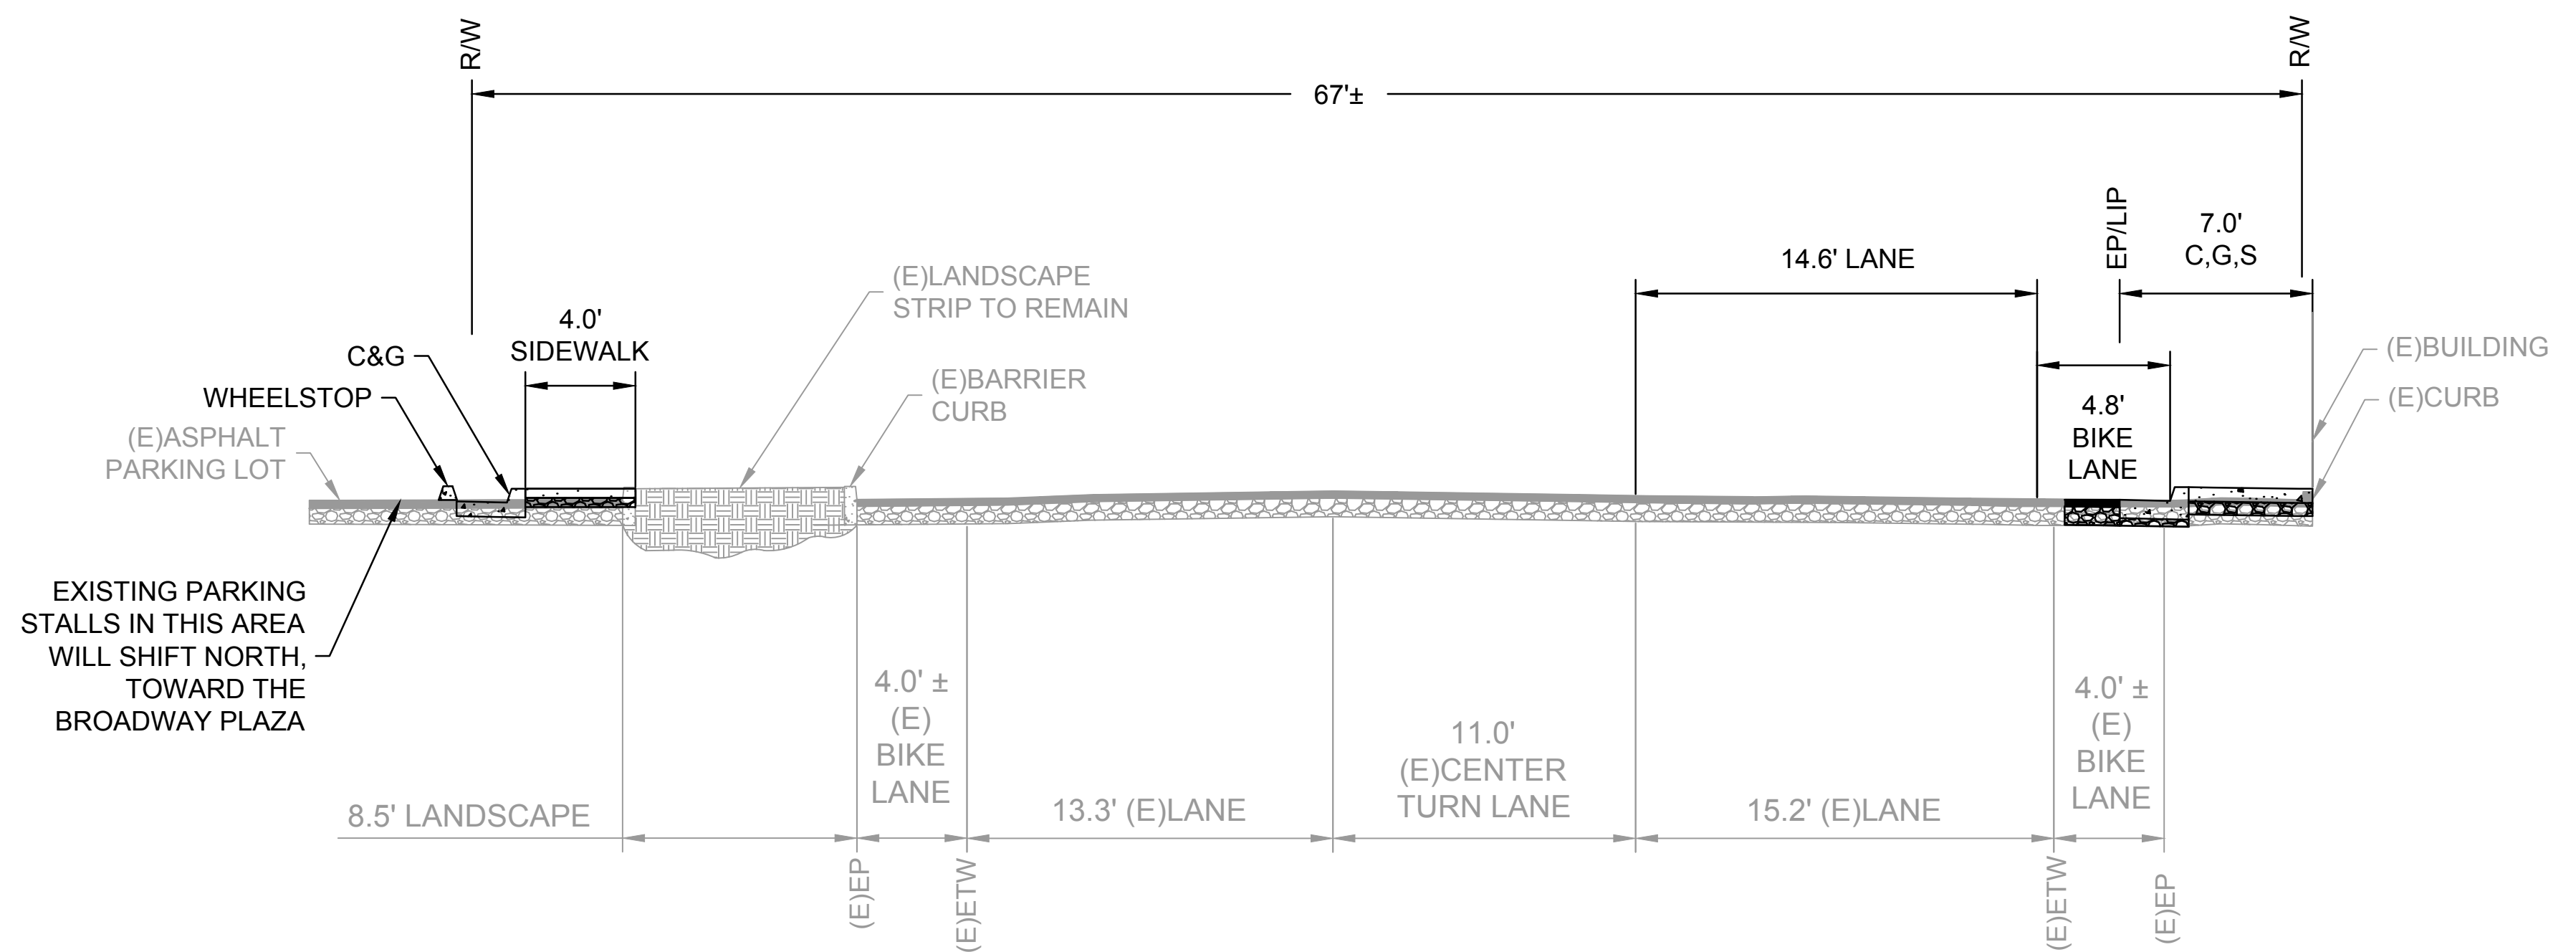

**SECTION B-B**

NOT TO SCALE

